



NOTE: MEASUREMENTS OF BASINS ARE ALL I.D.,
 IF NOT OTHERWISE SPECIFIED
 *****BACKFILL INSTRUCTIONS TO BE FOLLOWED
 FOR AK IND. TO WARRANTY BASIN*****

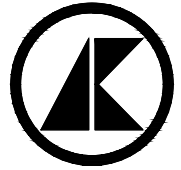

AK ADJUST-A-RAIL

DUPLEX HORIZONTAL RAIL SYSTEM


THIS DRAWING IS THE SOLE PROPERTY OF AK INDUSTRIES INC.

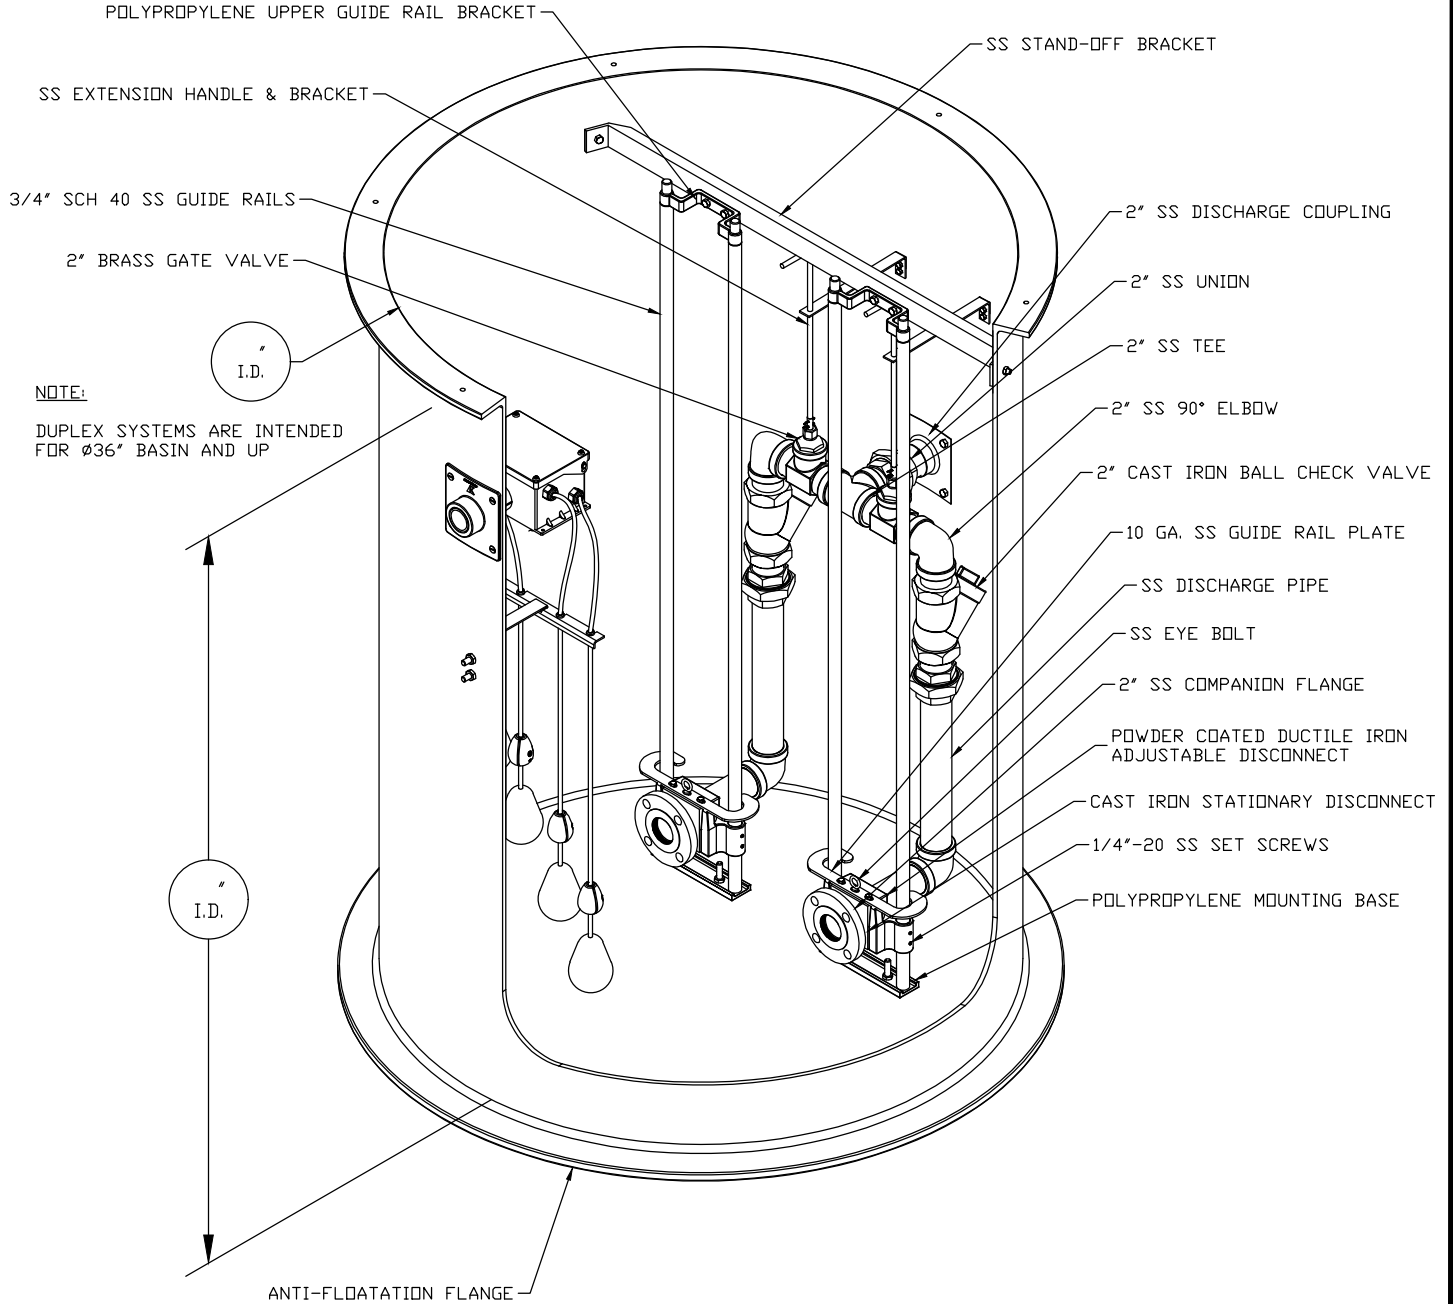

NOTE:
 DUPLEX SYSTEMS ARE INTENDED
 FOR Ø36\"/>

NOTE:
 WHEN CHOOSING A PUMP FOR THIS SYSTEM
 THE WEIGHT MUST NOT EXCEED 125 LBS.
 HORIZONTAL PUMPS MUST HAVE A 2\"/>

DISCHARGE HEIGHT TO BE (____) UP FROM BOTTOM OF BASIN
 * STANDARD DISCHARGE HEIGHT IS 36\"/>

DRAWN FOR: ---		CONTACT INFORMATION: ---		SHEET 1 OF 1		Revision 0	
JOB REFERENCE / Notes: ---		BASIN DESCRIPTION: ---		DRAWN BY: A.HARTUNG		DATE: 11/1/16	
		COVER DESCRIPTION: ---		CHECKED BY:		DATE CHECKED:	
				 PH: (574)-936-6022 FX: (574)-936-5811 WWW.AKINDUSTRIES.COM			