



NOTE: MEASUREMENTS OF BASINS ARE ALL I.D.,  
 IF NOT OTHERWISE SPECIFIED  
 \*\*\*\*\*BACKFILL INSTRUCTIONS TO BE FOLLOWED  
 FOR AK IND. TO WARRANTY BASIN\*\*\*\*\*

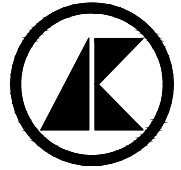

**AK ADJUST-A-RAIL**

**DUPLEX VERTICAL RAIL SYSTEM**


THIS DRAWING IS THE SOLE PROPERTY OF AK INDUSTRIES INC.

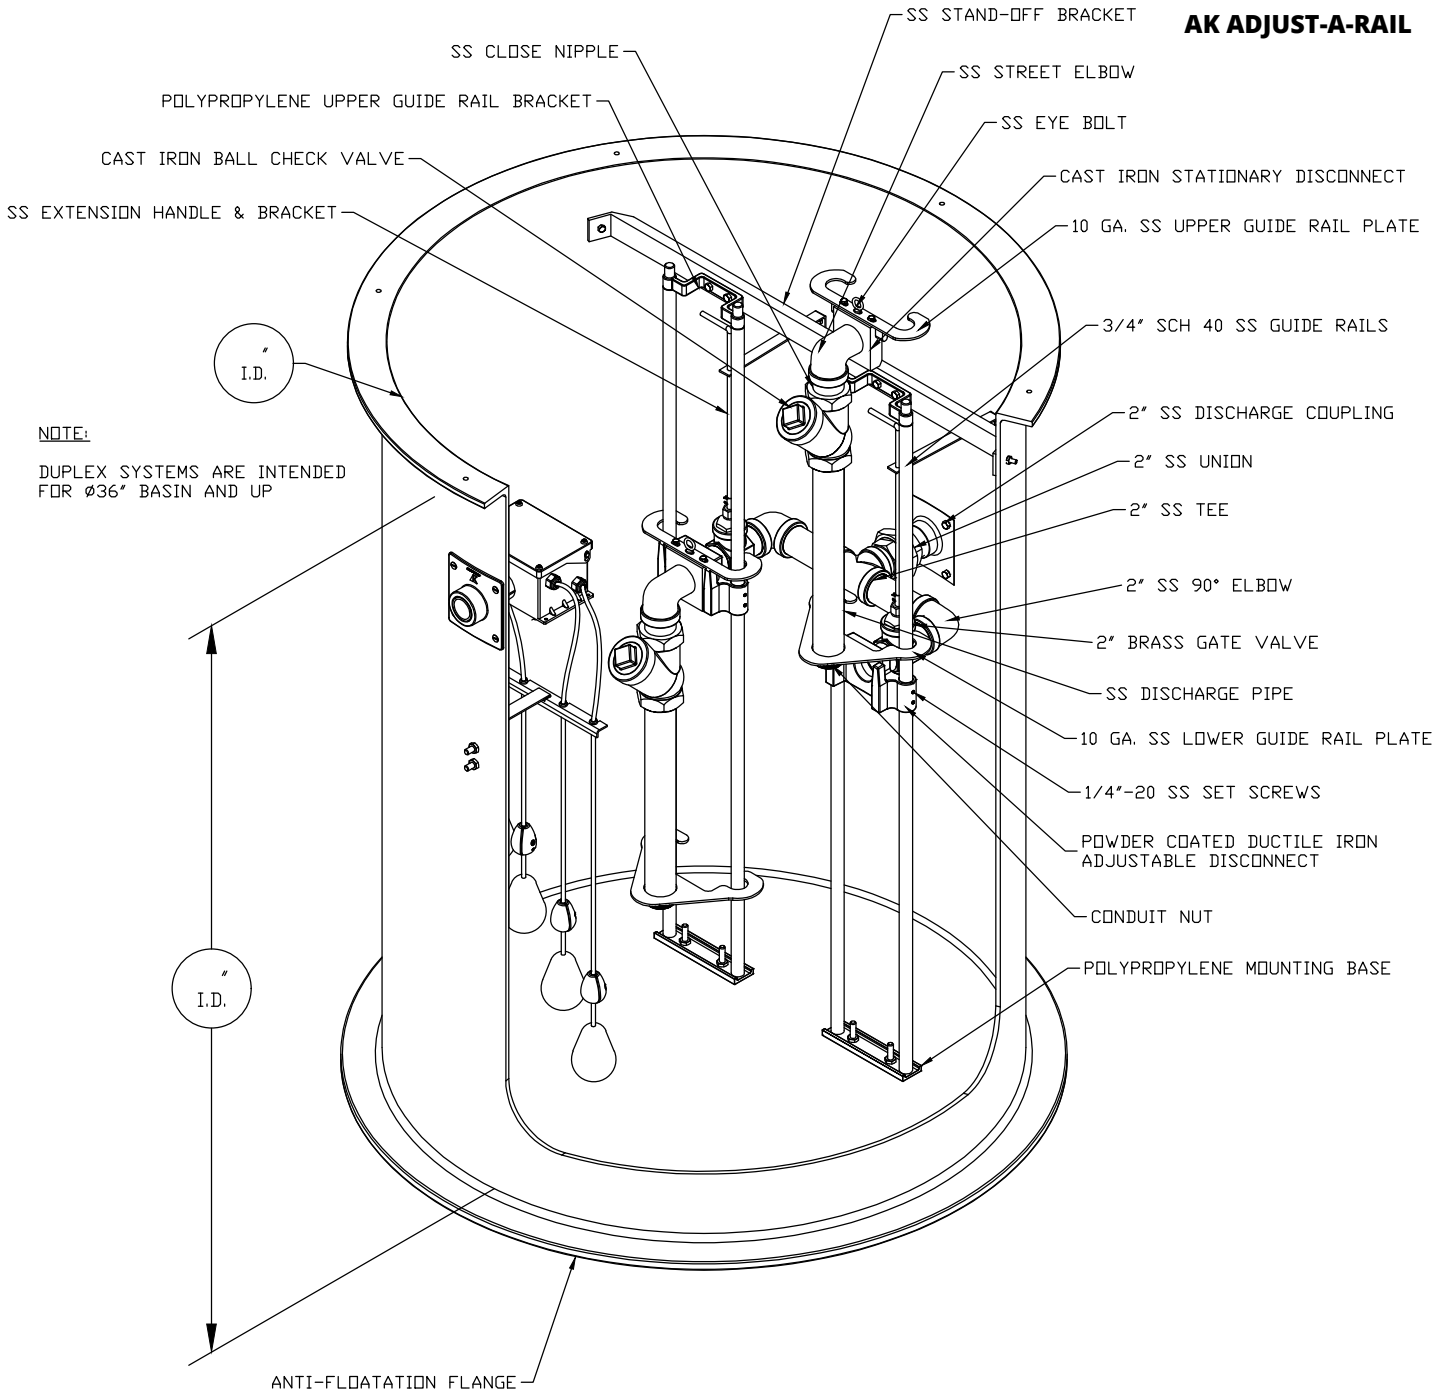

**NOTE:**  
 DUPLEX SYSTEMS ARE INTENDED  
 FOR Ø36" BASIN AND UP

DISCHARGE HEIGHT TO BE (\_\_\_\_") UP FROM BOTTOM OF BASIN  
 \* STANDARD DISCHARGE HEIGHT IS 36" FROM THE BOTTOM OF BASIN UP \*

**NOTE:**  
 WHEN CHOOSING A PUMP FOR THIS SYSTEM  
 THE WEIGHT MUST NOT EXCEED 125 LBS.

<b>DRAWN FOR:</b> ---		<b>CONTACT INFORMATION:</b> ---		SHEET 1 OF 1	Revision 0
<b>JOB REFERENCE / Notes:</b> ---		<b>BASIN DESCRIPTION:</b> ---		<b>"THE BEST AROUND UNDERGROUND"</b>  PH: (574)-936-6022 FX: (574)-936-5811 WWW.AKINDUSTRIES.COM	
		<b>COVER DESCRIPTION:</b> ---			