

NOTE: MEASUREMENTS OF BASINS ARE ALL I.D.,
 IF NOT OTHERWISE SPECIFIED
 ****BACKFILL INSTRUCTIONS TO BE FOLLOWED
 FOR AK IND. TO WARRANTY BASIN****

UNIT WT. - 136 lbs.


COVER AND CURB FRAME TO BE GALVANIZED

MATERIAL NOTES:

* ALL PIECES ARE TO BE ASTM A36 STEEL

ALL BRACING ARE C3X5
 W/ VARYING LENGTHS

A: 10' (2)
 B: 11' (3)

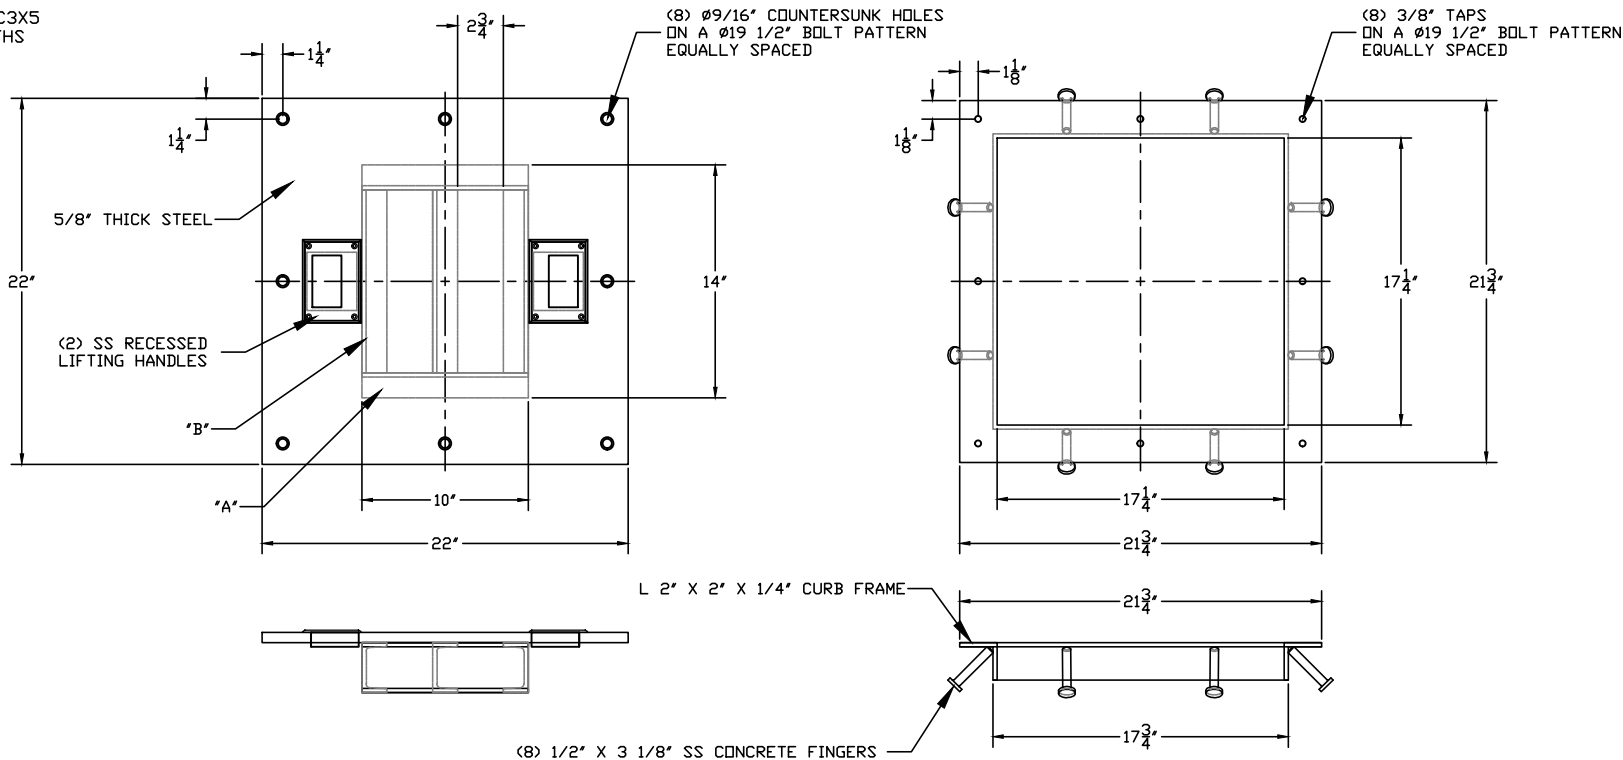


TO CUSTOMER:

EXAMINE THIS DRAWING CAREFULLY. VERIFY ALL DIMENSIONS, LOCATIONS, AND ELEVATIONS FOR ACCURACY. SIGN AND DATE AT LINE. ANY MODIFICATIONS OR CHANGES TO THIS DRAWING OR FINISHED PRODUCT, AFTER IT HAS BEEN SIGNED, MAY RESULT IN ADDITIONAL CHARGES AND SHIPPING DELAYS. NO JOB WILL BE STARTED UNTIL CONFIRMATION THROUGH SIGNATURE.

 (REQUESTED SIGNATURE & DATE PER ABOVE)

CONFIRMATION THROUGH SIGNATURE RELEASES ORDER FOR PRODUCTION

| | | | | |
|--|---|---------------------------------------|---|------------|
| DRAWN FOR: _____ _____ | PO# --- | DISCONNECTS: --- | SHEET 1 OF 1 | Revision 0 |
| | QUOTE # --- | PUMPS: --- | "THE BEST AROUND UNDERGROUND"  PH: (574)-936-6022 FX: (574)-936-5811 WWW.AKINDUSTRIES.COM | |
| JOB REFERENCE / Notes: 18" SQ. SOLID H-20 | BASIN DESCRIPTION: --- | DRAWN BY: A.HARTUNG DATE: 3/30/20 | | |
| | COVER DESCRIPTION: 5/8" GALV. SQ. SOLID STEEL H-20 W/ CURB FRAME | CHECKED BY: _____ DATE CHECKED: _____ | | |